



PLAN

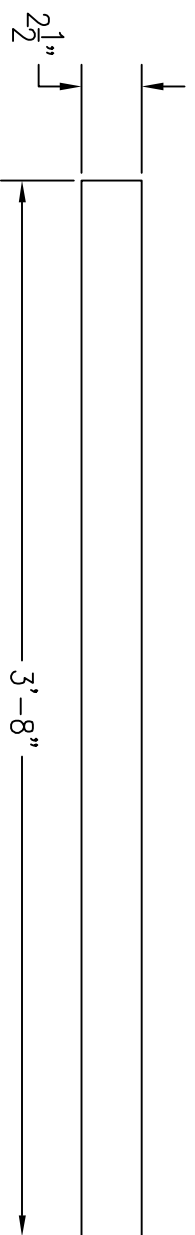

Note: Plate may be embedded for weld installation method at ends

ELEVATION

SCALE: 1-1/2"=1'-0"

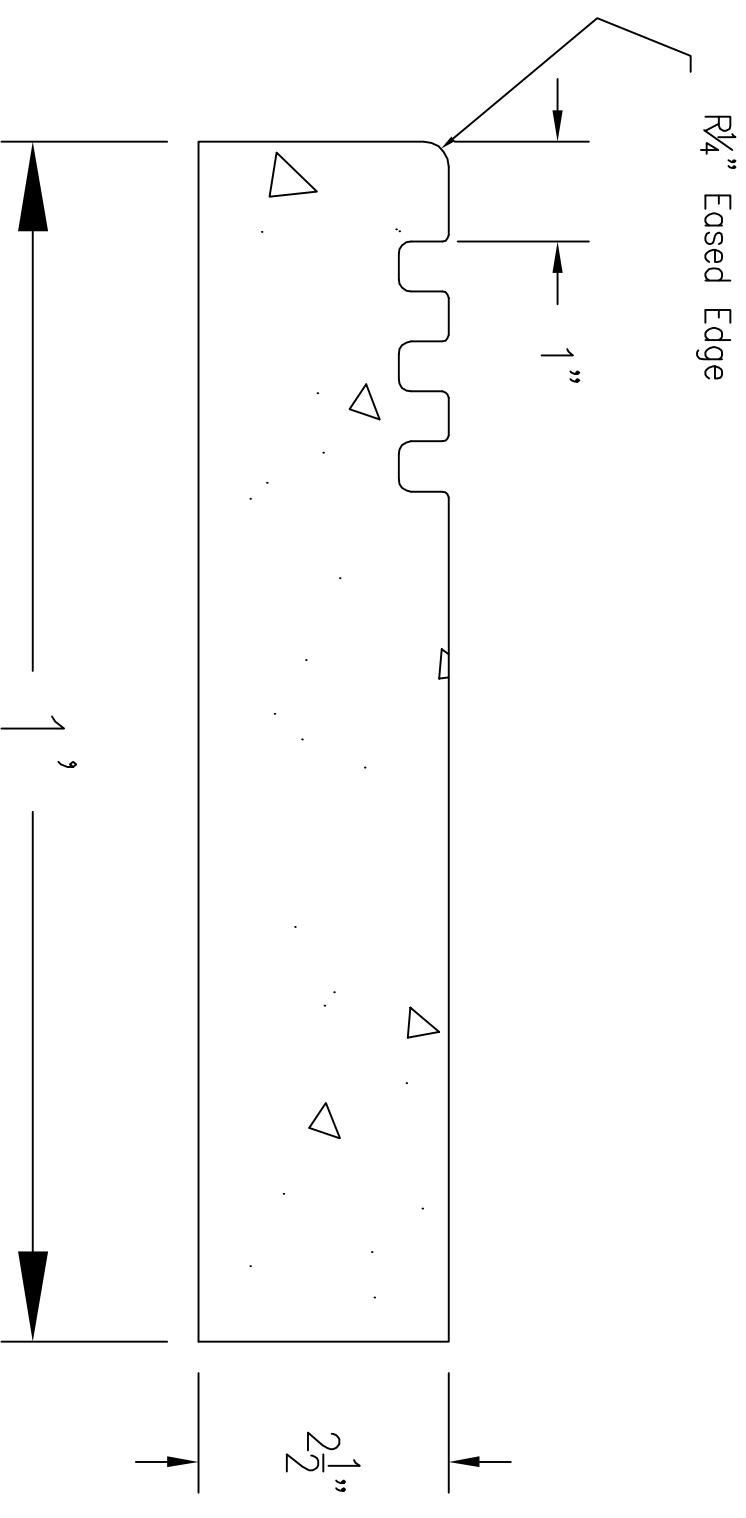


SECTION


SCALE: Half

Description: Step Tread w/ Grooves			
ITEM:	REQD QTY:	Date:	Sheet No
STG12		Drawn:	
Project:		Chk'd:	
		Job No:	



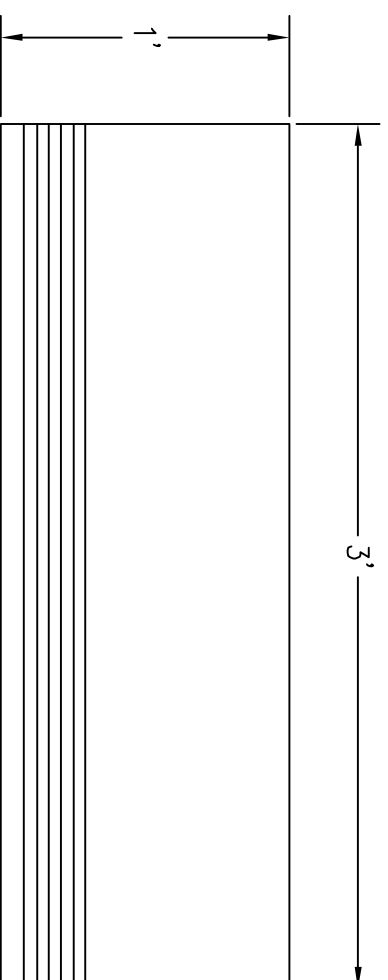


PLAN

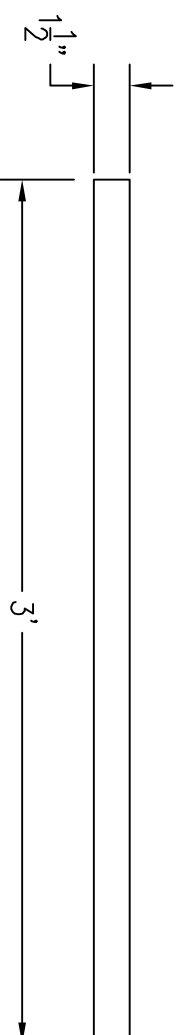

Note: For Mortar Base Installation Method

ELEVATION

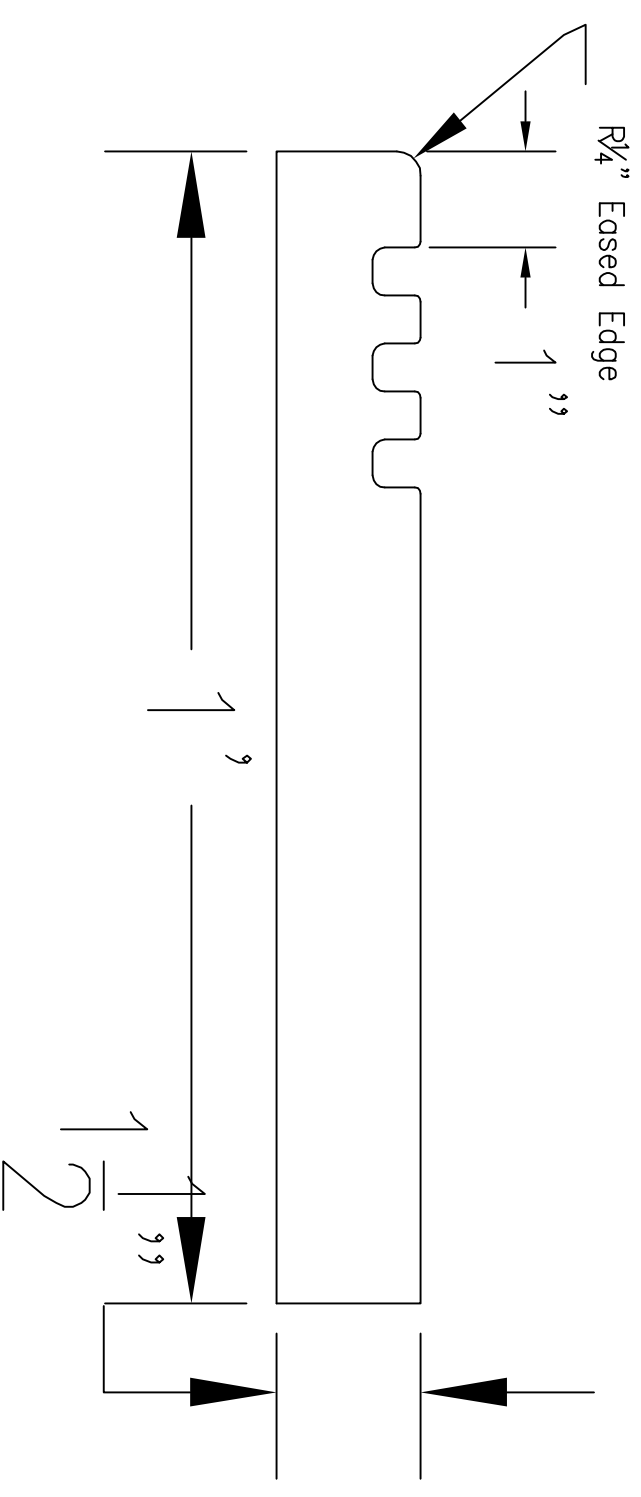

SECTION

SCALE: Half
SCALE: Half

Description: Step Tread w/ Grooves			
ITEM:	REQD QTY:	Date:	Sheet No
STG12a		Drawn:	
Project:	Chk'd:	Job No:	

