



PLAN

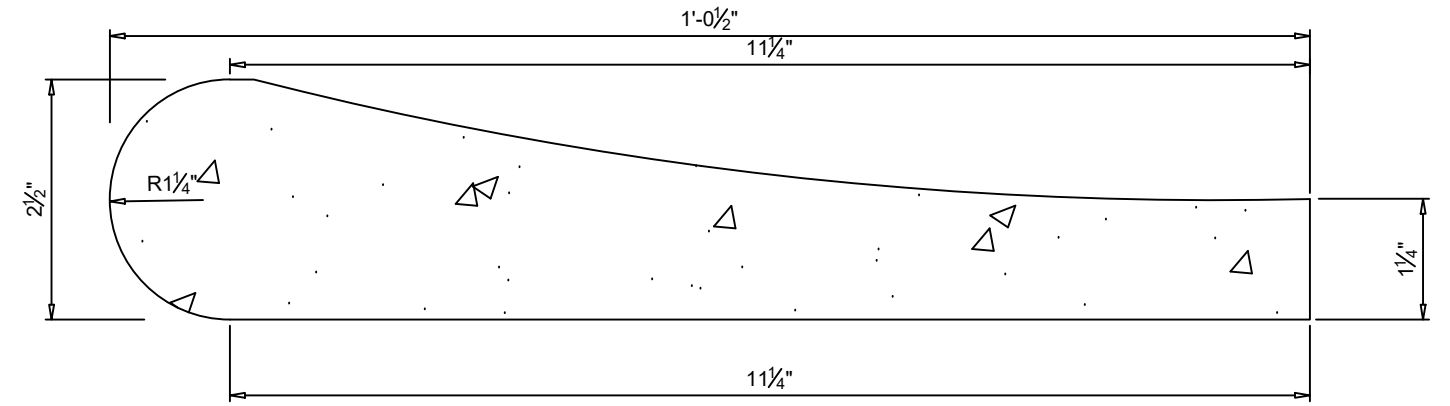

SECTION

SCALE: HALF

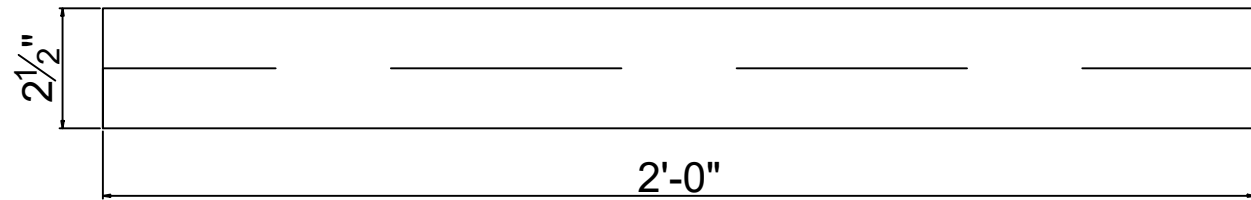

ELEVATION

SCALE: 3"=1'-0"



TRRIMSTONE PRODUCTS, LLC  
 WWW.TRRIMSTONE.COM  
 661.947.1001

<b>Description:</b> Precast Concrete Pool Coping			
ITEM:	REQD QTY:	Date: 3/26/24	Sheet No  1
AS12		Drawn:	
Project:		Chk'd:	
		Job No:	