



PLAN

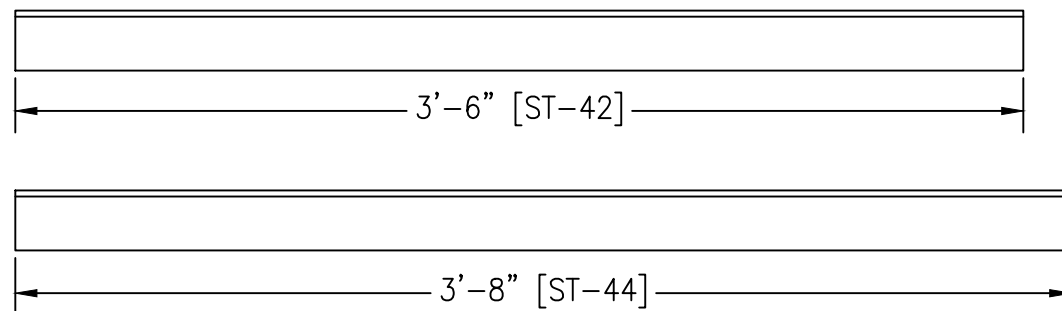

Step Tread (Rebar reinforced and Weld Plate at Bottom)


SCALE: 1-1/2"=1'-0"

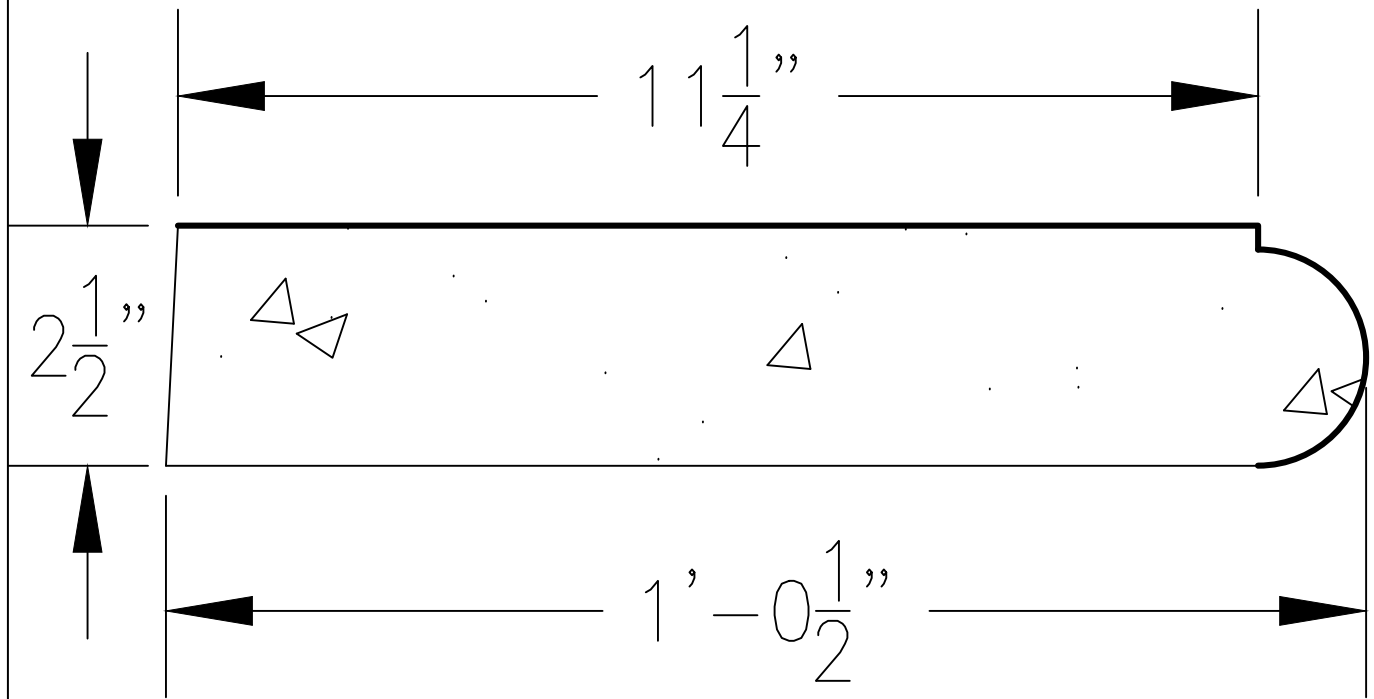

SECTION

Color: See Color Chart
Texture: Anti Slippery

SCALE: 3"=1'-0"

| | | | |
|---|-----------|-----------------------------|----------|
|  | | Description: | |
| | | PRECAST CONCRETE STEP TREAD | |
| ITEM: | REQD QTY: | Date: | Sheet No |
| | | Drawn: | SD01 |
| Project: | | Chk'd: | |
| ST42 or ST44 | | Job No: | |

